








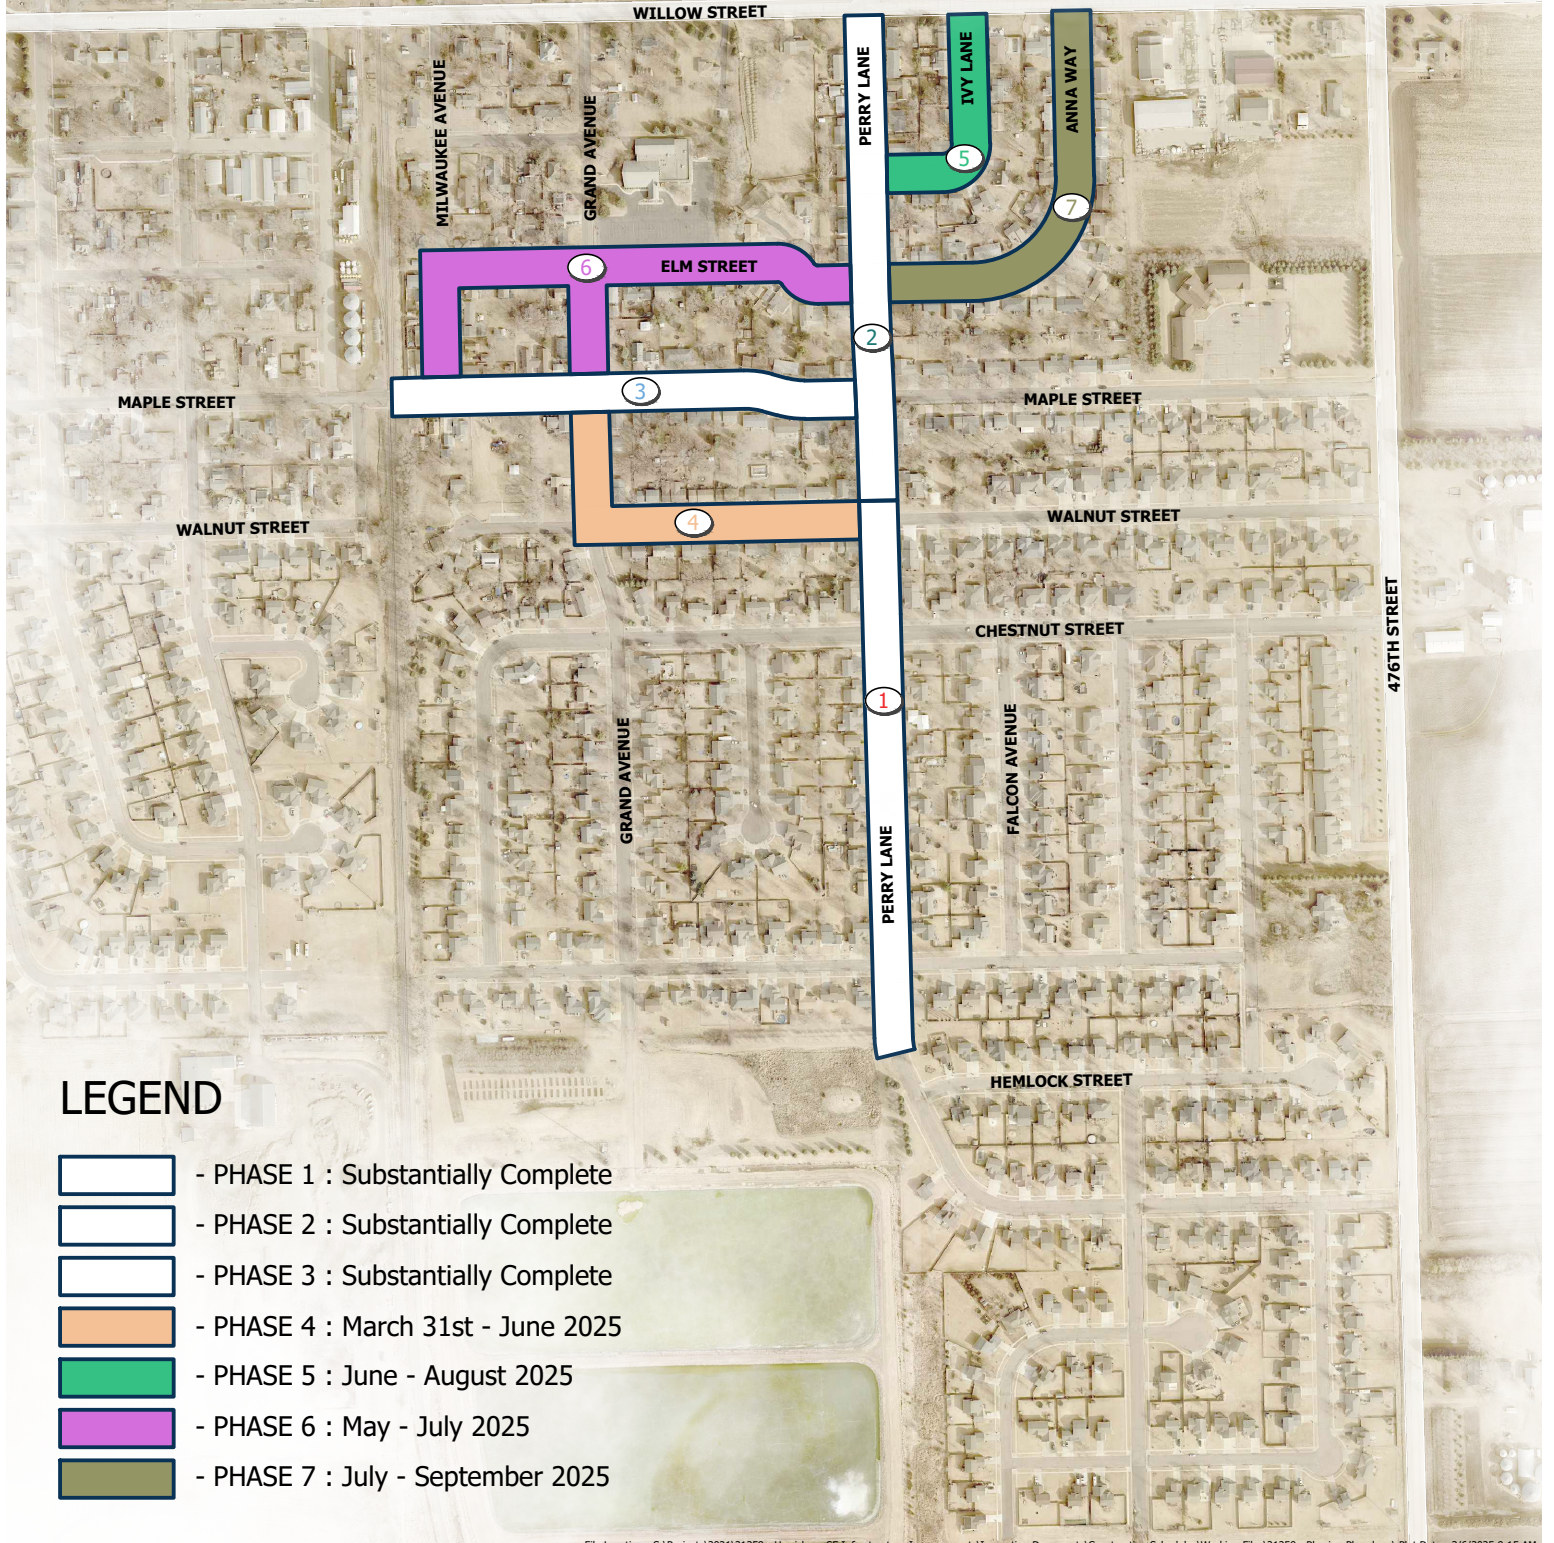


Scale: 1" = 500'



LEGEND

-  - PHASE 1 : Substantially Complete
-  - PHASE 2 : Substantially Complete
-  - PHASE 3 : Substantially Complete
-  - PHASE 4 : March 31st - June 2025
-  - PHASE 5 : June - August 2025
-  - PHASE 6 : May - July 2025
-  - PHASE 7 : July - September 2025

File Location: S:\Projects\2021\21259 - Harrisburg SE Infrastructure Improvements\Inspection Documents\Construction Schedules\Working Files\21259 - Phasing Plan.dwg | Plot Date: 3/6/2025 9:15 AM

Harrisburg SE Infrastructure Improvements Phasing Plan



03/06/2025 SEI#21259

